



LAYOUT OF MAIN HOUSE ~ GROUND FLOOR

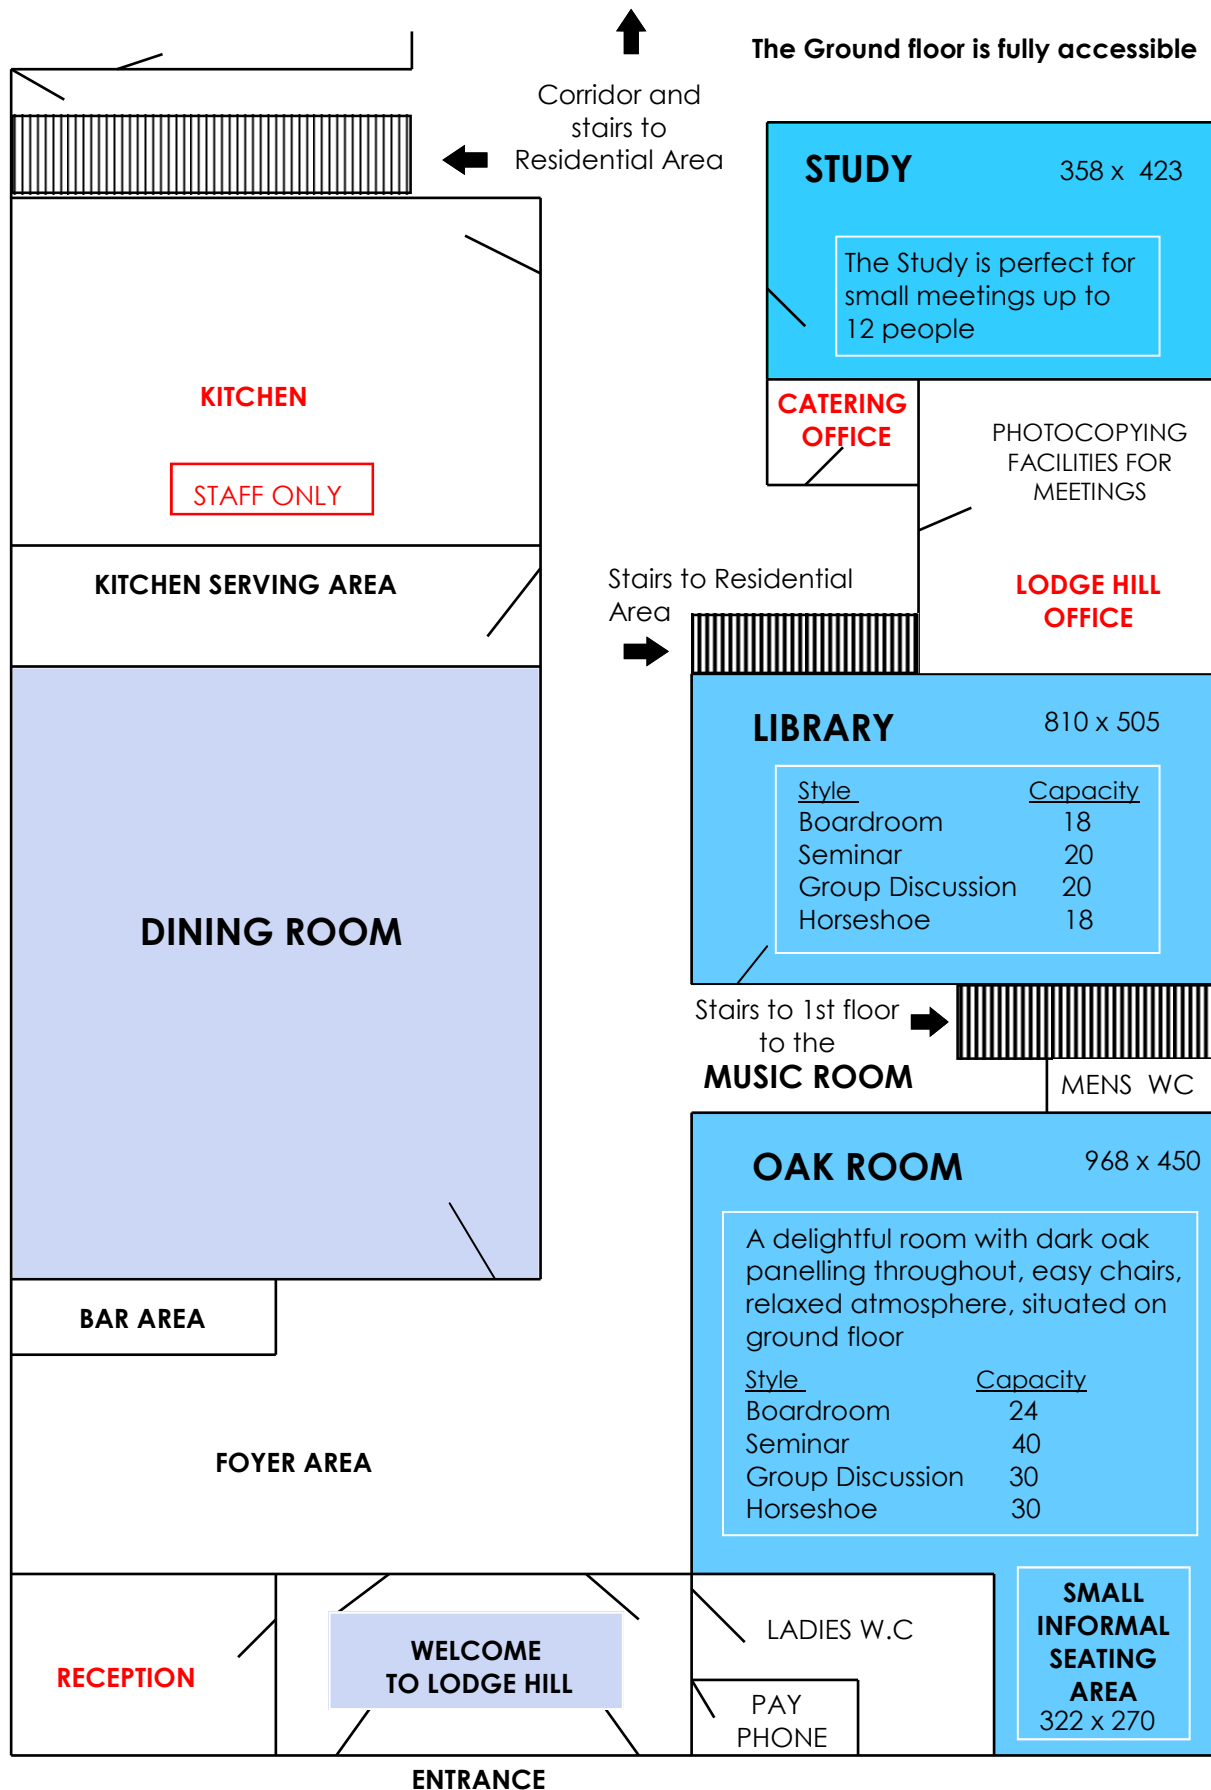



Lodge Hill Centre, Watersfield, Pulborough, West Sussex RH20 1LZ
Tel: 01798 831411
Email: admin@lodgehill.org.uk
Web: www.lodgehill.org.uk

THE BRADBURY MEETING HALL ~ GROUND FLOOR

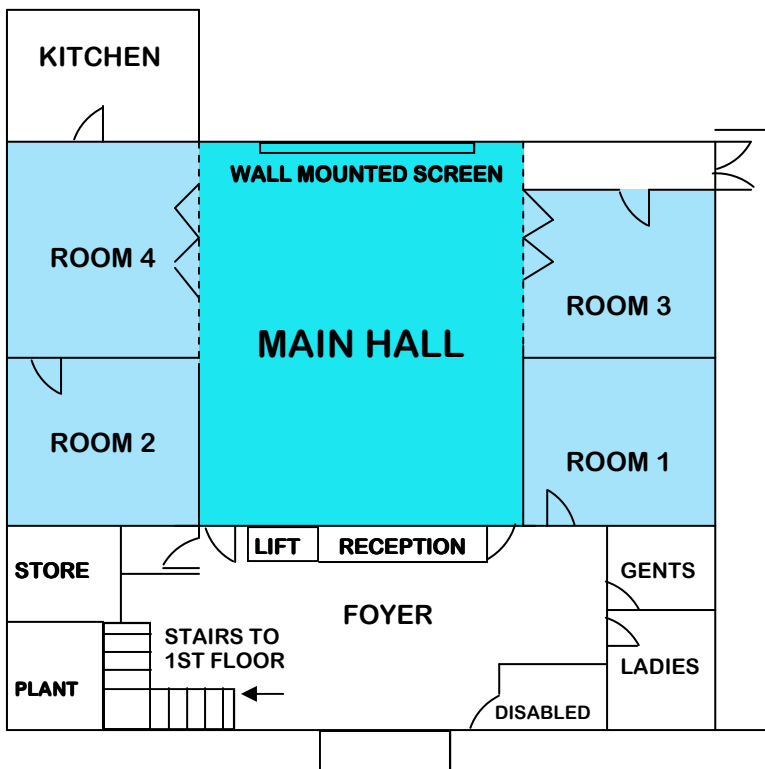


The **BRADBURY MEETING HALL:** is a large multi-function building ideal for larger meetings.
The Main Hall can accommodate up to 200 people seated in conference style.

There are 4 syndicate rooms.

Room 4 and 5 have sliding doors that can be opened out to extend the Main Hall.

THE BRADBURY MEETING HALL ~ 1st FLOOR

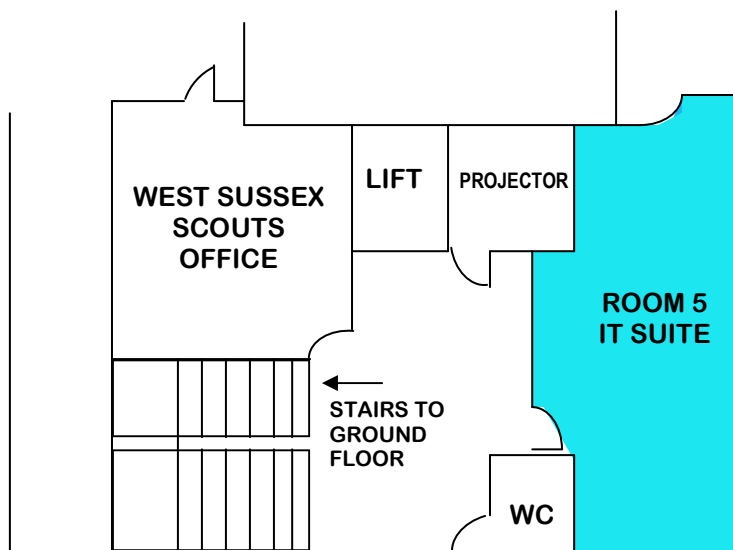


OPEN LEARNING CENTRE: IT SUITE

Microsoft Self-Teach packages
For up to 8 people on 8 computers
Colour Printer
Internet access
Friendly tutor always on hand
Workshops and Courses available

Drawings are not to scale

THE MUSIC ROOM ~ Main House 1st Floor

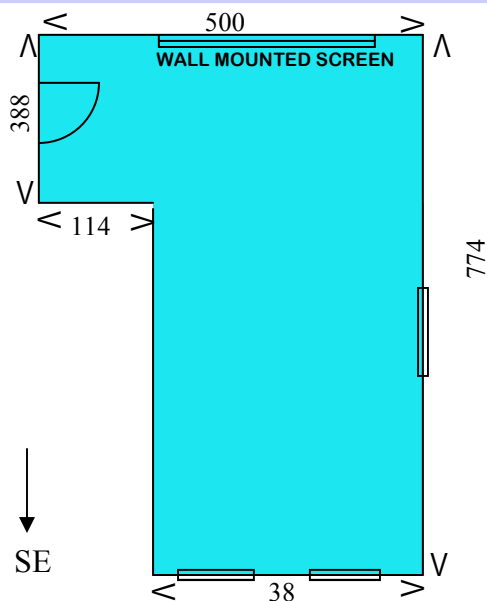


The **MUSIC ROOM** is situated on the first floor with excellent views of the South Downs.

The room contains: a piano, twenty four chairs and six folding tables.

Style	Capacity
Boardroom	18
Seminar	25
Group discussion	20
Horseshoe	18

THE LIMERICK STUDIO ~ Detached Building

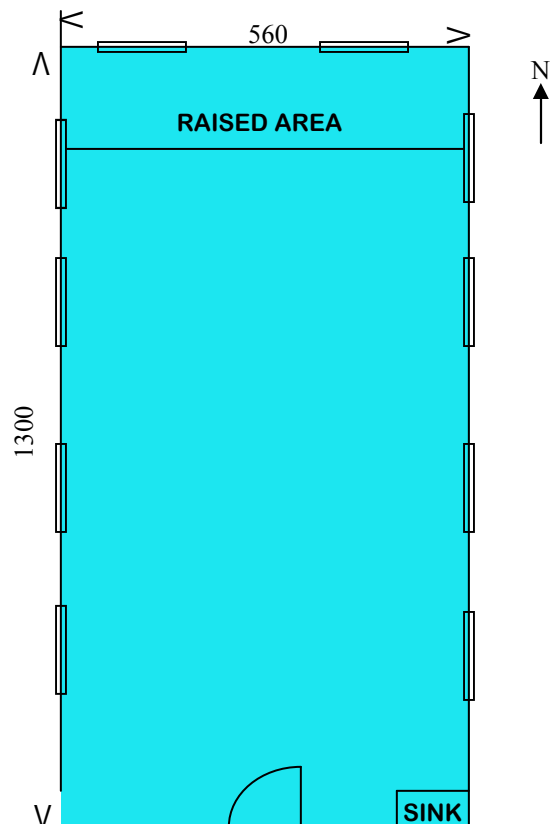

The **LIMERICK STUDIO** is a large detached building adjacent to the car park.

This multi-purpose room contains a pool table and full size folding table- tennis table.

The room has excellent natural light, making it ideal for artists or perfect for lectures when the black-out facility is employed.

Style	Capacity
Boardroom	24
Seminar	50
Group discussion	30
Horseshoe	25